


proposed ground floor plan scale 1:50

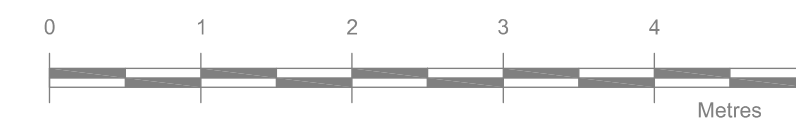

Responsibility is not accepted for errors made by others in scaling from this drawing. All construction information should be taken from figured dimensions only. Any dimensional discrepancies to be reported immediately. This drawing must be read in conjunction with any structural or other specialist drawings. Any conflicting information to be reported immediately. Note to contractor: All building / site dimensions and levels, service and invert levels to be checked prior commencement of works. Note to contractor: The current building regulations and all relevant British standards and code of practice are to be complied with whether noted on this drawing or not.

where work involves alterations to a party Wall or construction close to a boundary it is the clients responsibility to comply with the necessary notices etc.required by " the party Wall act1996."

No.	Date	Revision	Initial

Project
single story ground floor extensions to the sides of the property

Client Stockwood Free Church

Drawing
proposed ground floor plans

Scale 1:50 1: Drawn

Checked Date 18/07/2017

Drawing No. **SFC101BR**

This drawing and design is copyright and must not be reproduced in part or in whole without prior written consent. Contractors must verify all dimensions on site before commencing work or preparing shop drawings.